

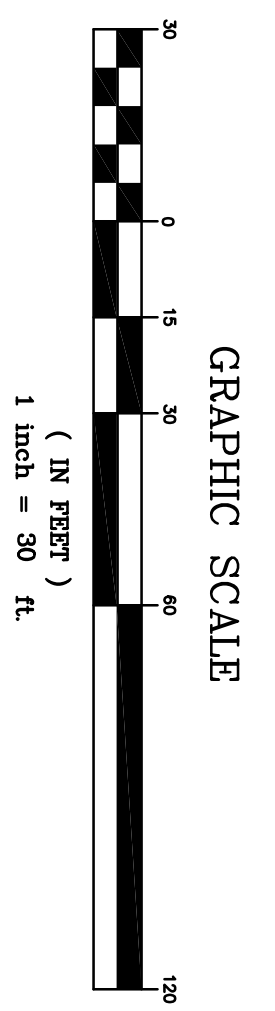


NOTE:
 REPLACEMENT AND
 SOIL SHALL BE REQUIRED
 DURING CONSTRUCTION.

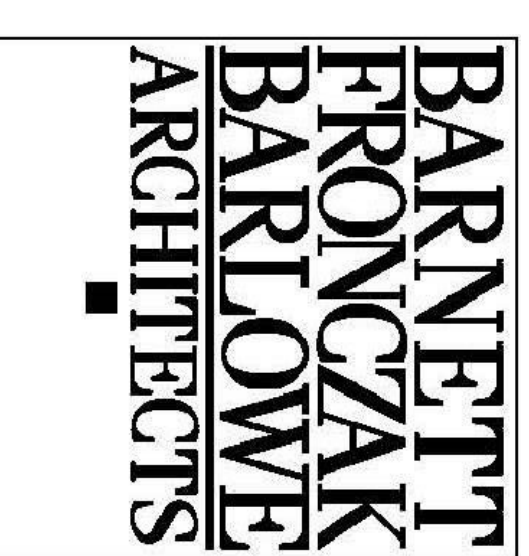

1 Site Plan - Fire Protection
 FS1.0 / 1" = 30'

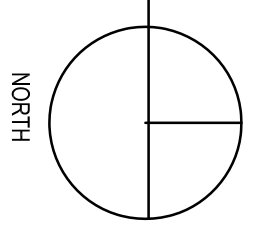

N.E. Branch Library

10730 Drawn By: REM
 Project Code: Checked By: DMH/RLC
 15 DECEMBER 2009
 Date

CONSTRUCTION DOCUMENTS

Revisions

▲ ADDENDUM #2	23 FEBRUARY 2010
▲	
▲	
▲	
▲	
▲	

Site Plan - Fire Protection

114 EAST 5th AVENUE TALLAHASSEE, FL
 32304 PHONE 850.224.7922
 FAX 850.224.7923
 WWW.H2ENGINEERING.COM

USE PROJECT No. 0927

THIS DOCUMENT IS THE PROPERTY OF H2ENGINEERING AND IS PROVIDED AS AN INSTRUMENT OF SERVICE. ITS USE, REPRODUCTION, OR TRANSMISSION IN ANY MANNER WITHOUT THE WRITTEN CONSENT OF H2ENGINEERING IS PROHIBITED.

Florida Certificate of Authorization #2455
 Ryan L. Cheevering, P.E. #63103